

INDUSTRY LOFTS

1560 Lenox Avenue
Miami Beach, FL 33139



INDUSTRY LOFTS
VIEW

1560 Lenox
Miami Beach, FL



INDUSTRY LOFTS
KITCHEN

1560 Lenox
Miami Beach, FL



INDUSTRY LOFTS
EXTERIOR

1560 Lenox
Miami Beach, FL




INDUSTRY LOFTS
INTERIOR

1560 Lenox
Miami Beach, FL





Benjamin Moore
Iron Mountain 2134-30

 


Benjamin Moore
Gray Owl 2137-60

INDUSTRY LOFTS
COLOR SPECIFICATIONS

1560 Lenox
Miami Beach, FL



Benjamin Moore
Dior Gray 2133-40

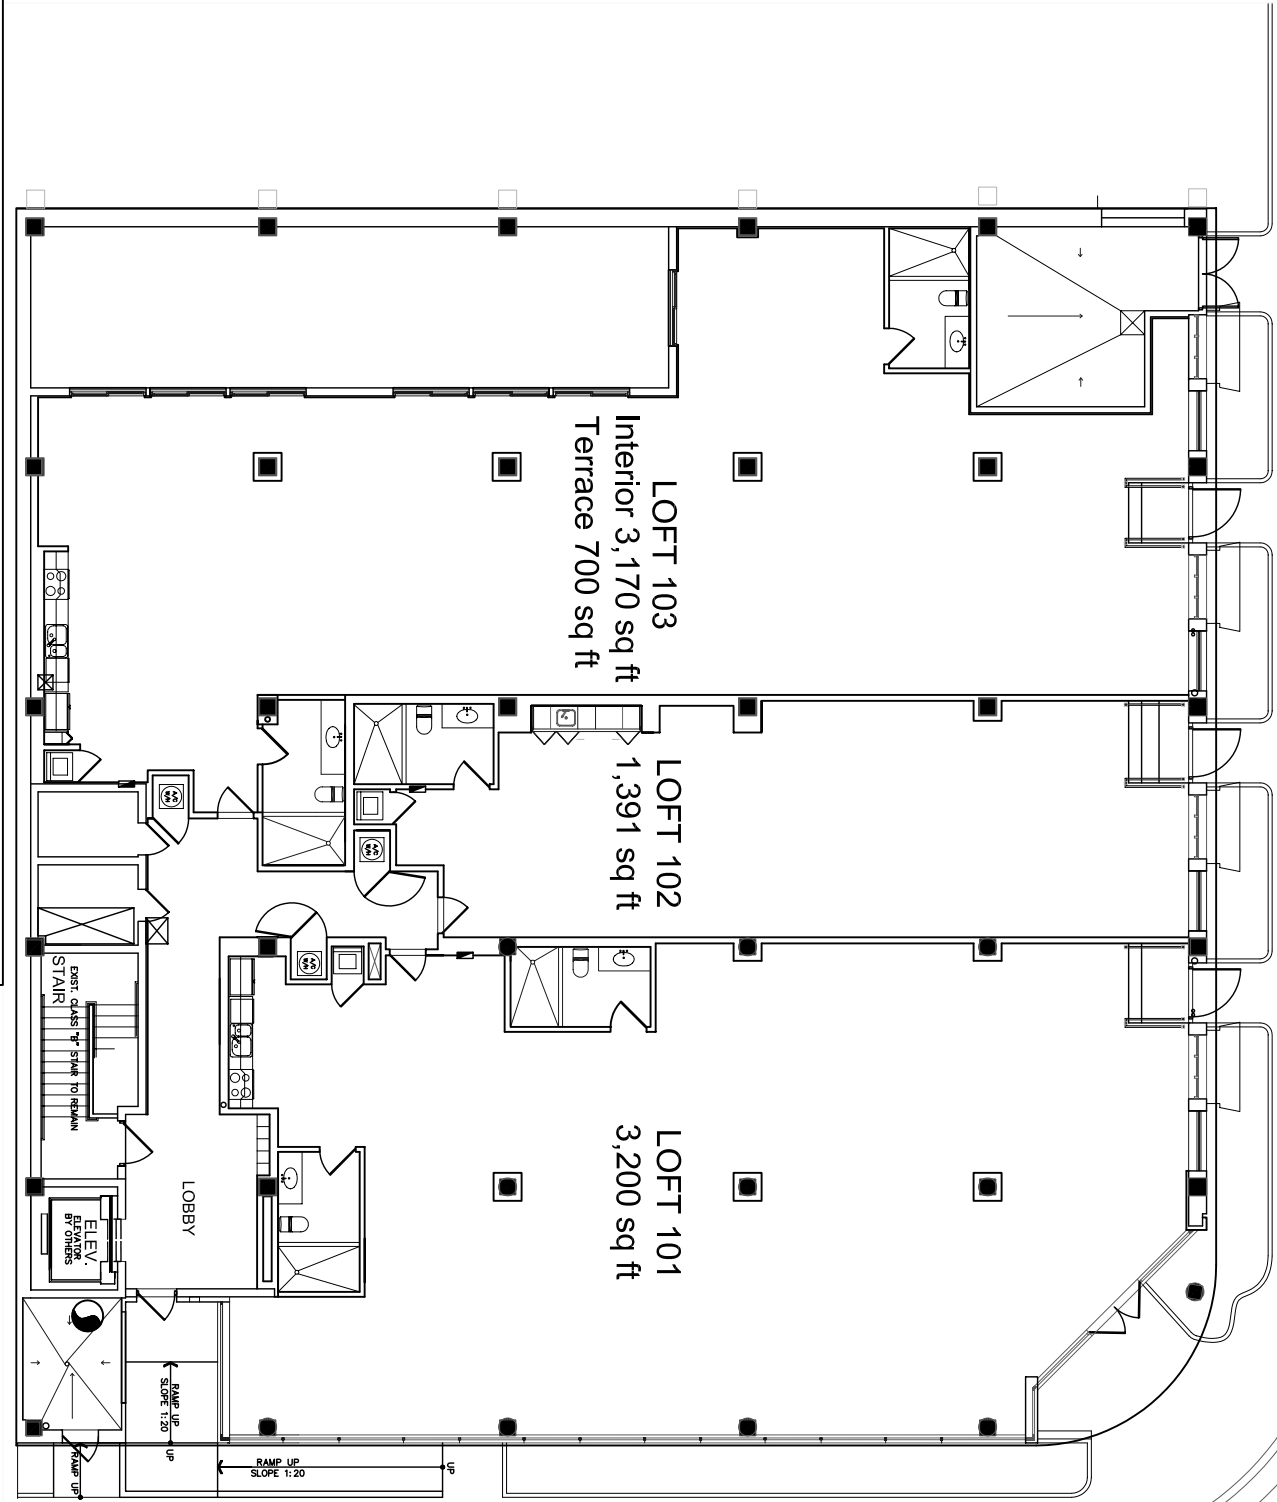


NOTE: All dimensions are approximate, and all floor plans, finishes and development plans are subject to change. ORAL PRESENTATION CANNOT BE RELIED UPON AS CORRECTLY STATING REPRESENTATIONS OF THE DEVELOPER. FOR CORRECT REPRESENTATIONS, MAKE REFERENCE TO THE DOCUMENTS REQUIRED BY SECTION 718.503, FLORIDA STATUTES, TO BE FURNISHED BY DEVELOPER TO A BUYER.

SHEET NO
ID-1.0

DRAWN BY: JMD
SCALE: 1/16" = 1' - 0"
DATE: 02.16.05
REVISION: 02.24.06

INDUSTRY LOFTS
1560 Lenox Avenue, Miami Beach, Fl 33139
Ground Floor Plan

John Marquette Design
2534 N. Miami Ave. #2A, Miami, FL 33127 305.572.0122

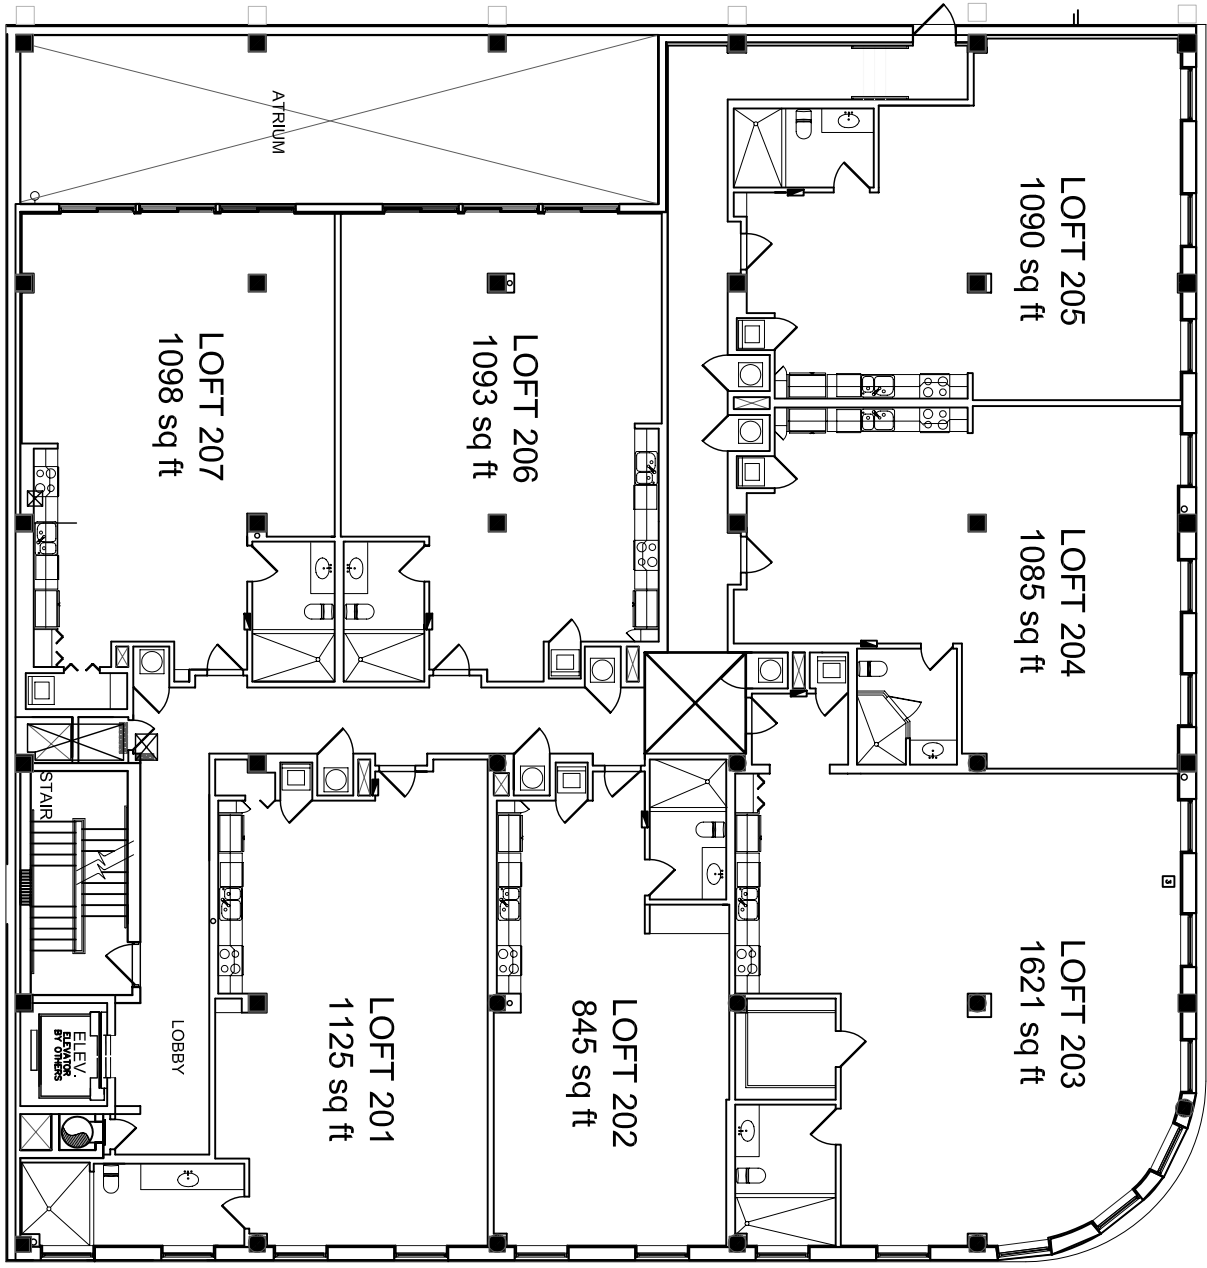


NOTE: All dimensions are approximate, and all floor plans, finishes and development plans are subject to change. ORAL PRESENTATION CANNOT BE RELIED UPON AS CORRECTLY STATING REPRESENTATIONS OF THE DEVELOPER. FOR CORRECT REPRESENTATIONS, MAKE REFERENCE TO THE DOCUMENTS REQUIRED BY SECTION 718.503, FLORIDA STATUTES, TO BE FURNISHED BY DEVELOPER TO A BUYER.

SHEET NO
D-1.0

DRAWN BY: JMD
SCALE: 1/16" = 1' - 0"
DATE: 02.16.05
REVISION: 02.24.06

INDUSTRY LOFTS
1560 Lenox Avenue, Miami Beach, Fl 33139
Second Floor Plan

John Marquette Design
2534 N. Miami Ave. #2A, Miami, FL 33127 305.572.0122

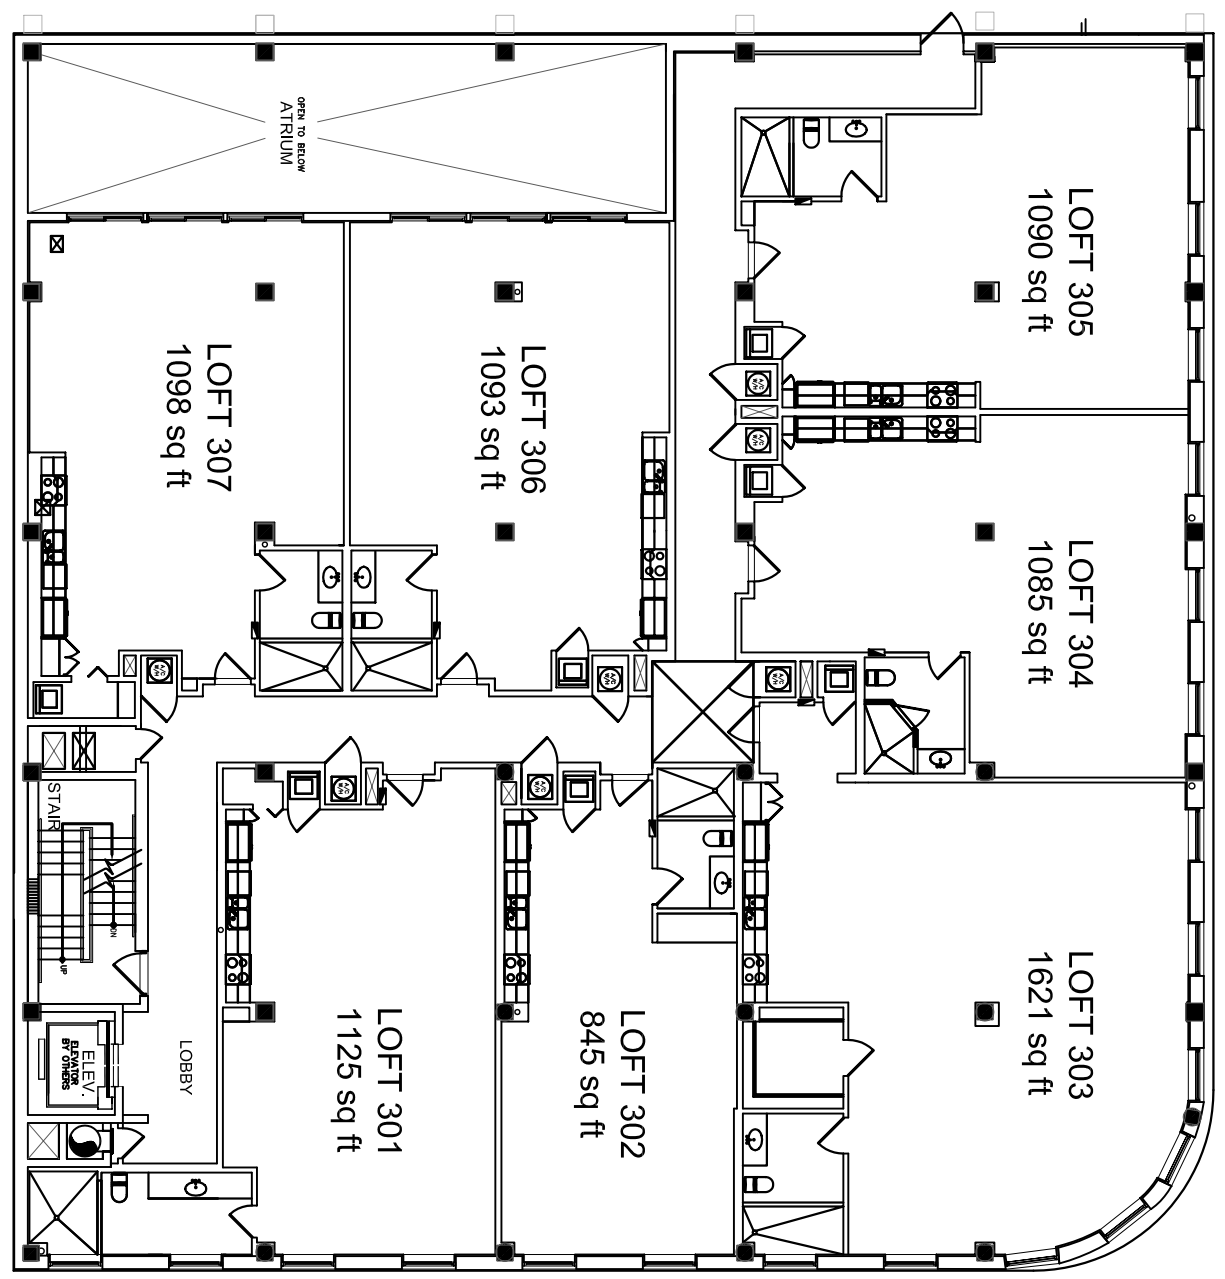


NOTE: All dimensions are approximate, and all floor plans, finishes and development plans are subject to change. ORAL PRESENTATION CANNOT BE RELIED UPON AS CORRECTLY STATING REPRESENTATIONS OF THE DEVELOPER. FOR CORRECT REPRESENTATIONS, MAKE REFERENCE TO THE DOCUMENTS REQUIRED BY SECTION 718.503, FLORIDA STATUTES, TO BE FURNISHED BY DEVELOPER TO A BUYER.

SHEET NO
D-1.0

DRAWN BY: JMD
SCALE: 1/16" = 1' - 0"
DATE: 02.16.05
REVISION: 02.24.06

INDUSTRY LOFTS
1560 Lenox Avenue, Miami Beach, Fl 33139
Third Floor Plan

John Marquette Design
2534 N. Miami Ave. #2A, Miami, FL 33127 305.572.0122

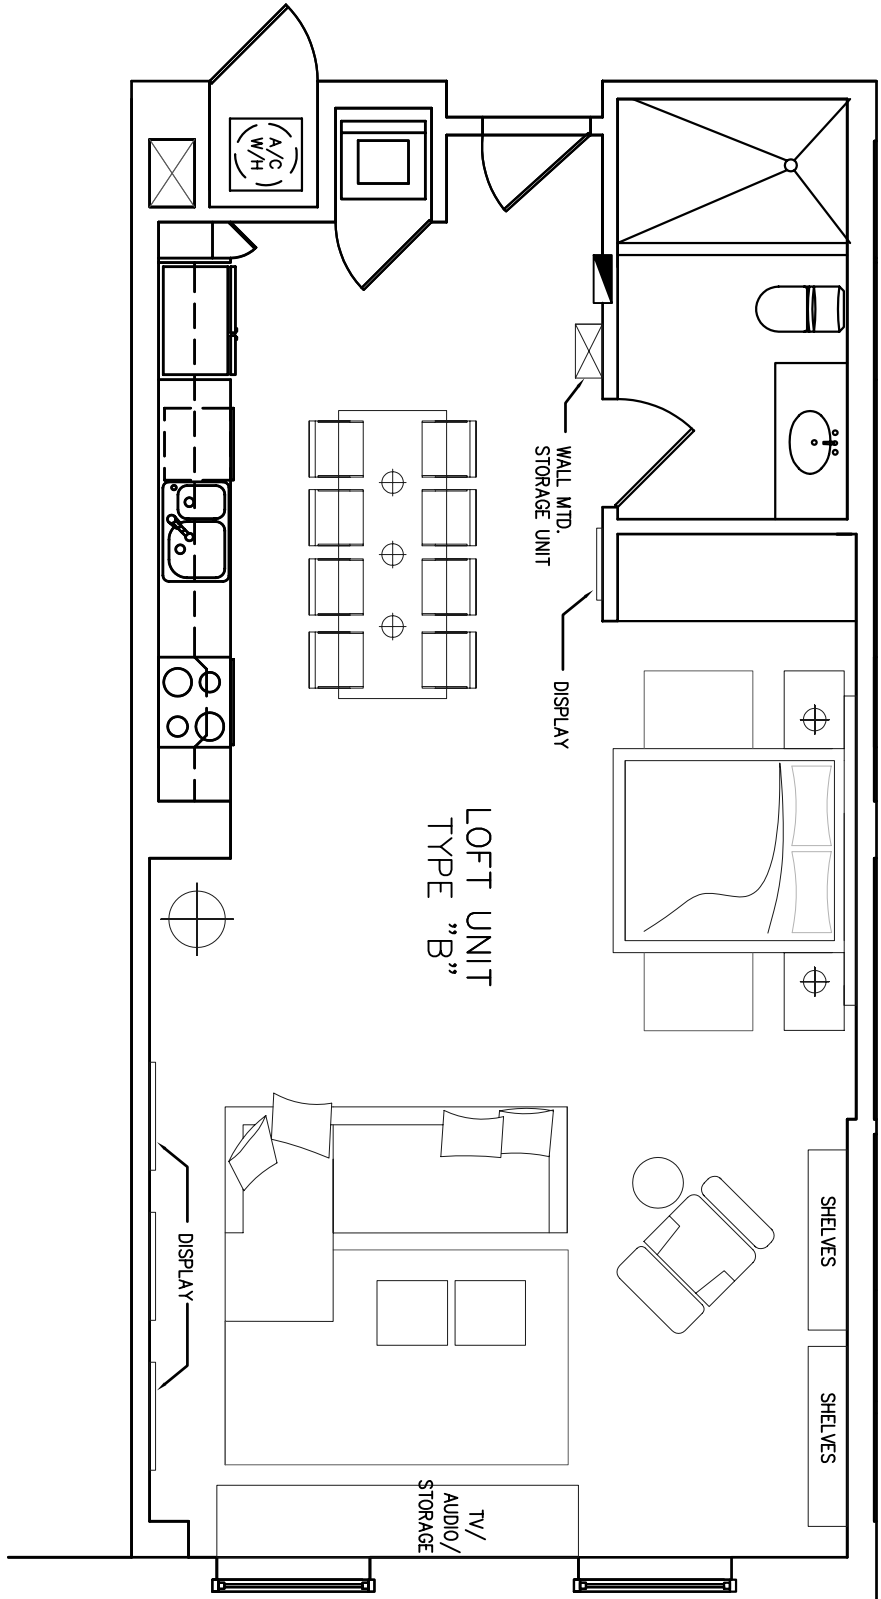

INDUSTRY LOFTS: Unit 202


NOTE: All dimensions are approximate, and all floor plans, finishes and development plans are subject to change. ORAL PRESENTATION CANNOT BE RELIED UPON AS CORRECTLY STATING REPRESENTATIONS OF THE DEVELOPER. FOR CORRECT REPRESENTATIONS, MAKE REFERENCE TO THE DOCUMENTS REQUIRED BY SECTION 718.503, FLORIDA STATUTES, TO BE FURNISHED BY DEVELOPER TO A BUYER.

DRAWN BY: JMD
 SCALE: 3/16" = 1' - 0"
 DATE: 02.16.05
 REVISION: 02.24.06

INDUSTRY LOFTS
 1560 Lenox Avenue, Miami Beach, FL 33139
 Unit 202 Furniture Plan

John Marquette Design
 2534 N. Miami Ave. #2A, Miami, FL 33127 305.572.0122

SHEET NO
 ID-1.0

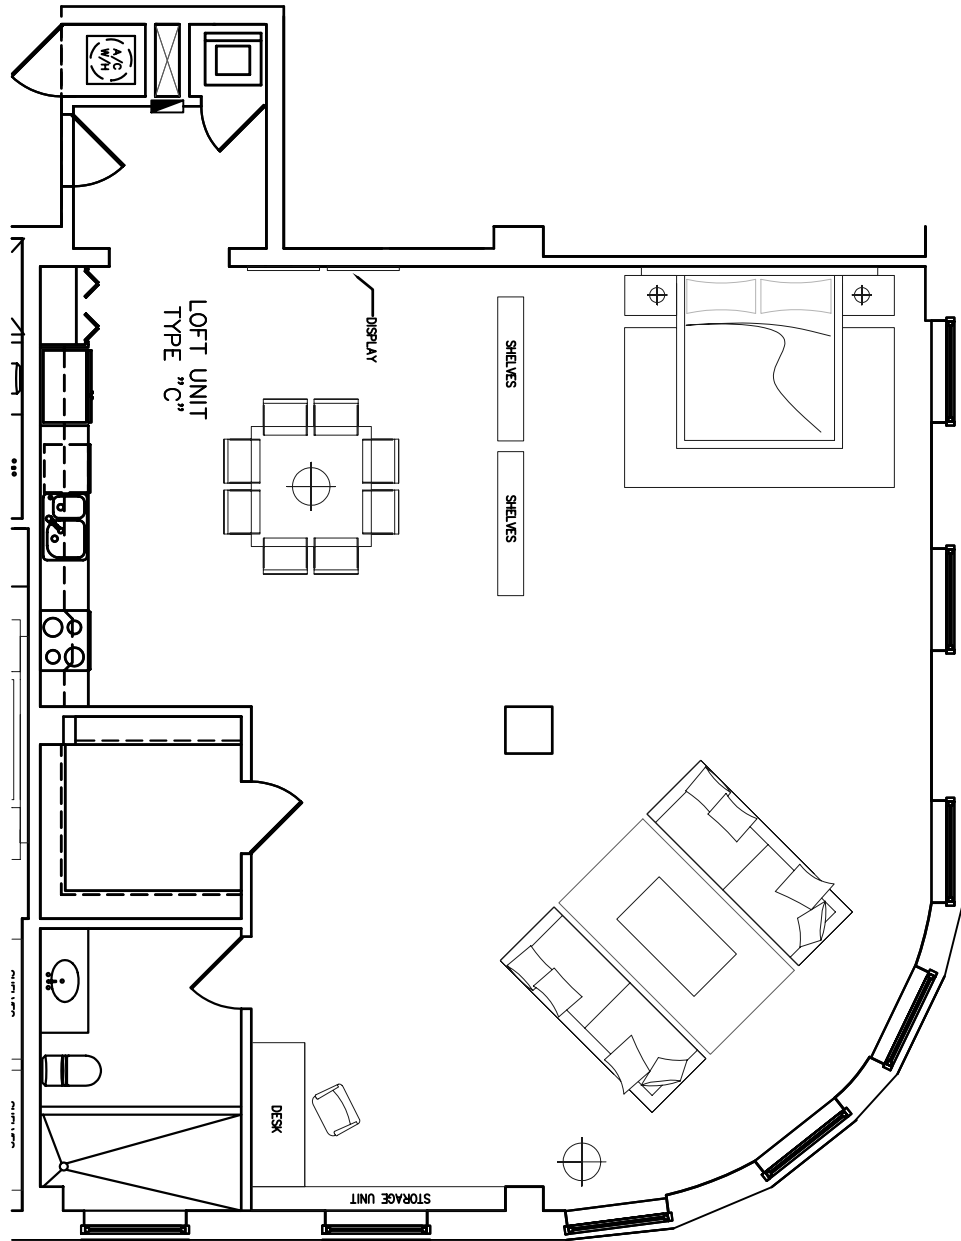

INDUSTRY LOFTS: Unit 203



NOTE: All dimensions are approximate, and all floor plans, finishes and development plans are subject to change. ORAL PRESENTATION CANNOT BE RELIED UPON AS CORRECTLY STATING REPRESENTATIONS OF THE DEVELOPER. FOR CORRECT REPRESENTATIONS, MAKE REFERENCE TO THE DOCUMENTS REQUIRED BY SECTION 718.503, FLORIDA STATUTES, TO BE FURNISHED BY DEVELOPER TO A BUYER.

SHEET NO
ID-1.0

DRAWN BY: JMD
SCALE: 1/8" = 1' - 0"
DATE: 02.16.05
REVISION: 02.24.06

INDUSTRY LOFTS
1560 Lenox Avenue, Miami Beach, FL 33139
Unit 203 Furniture Plan

John Marquette Design
2534 N. Miami Ave. #2A, Miami, FL 33127 305.572.0122

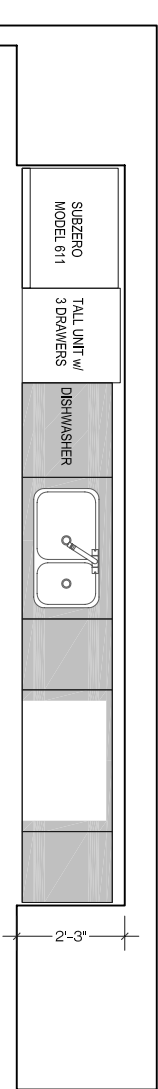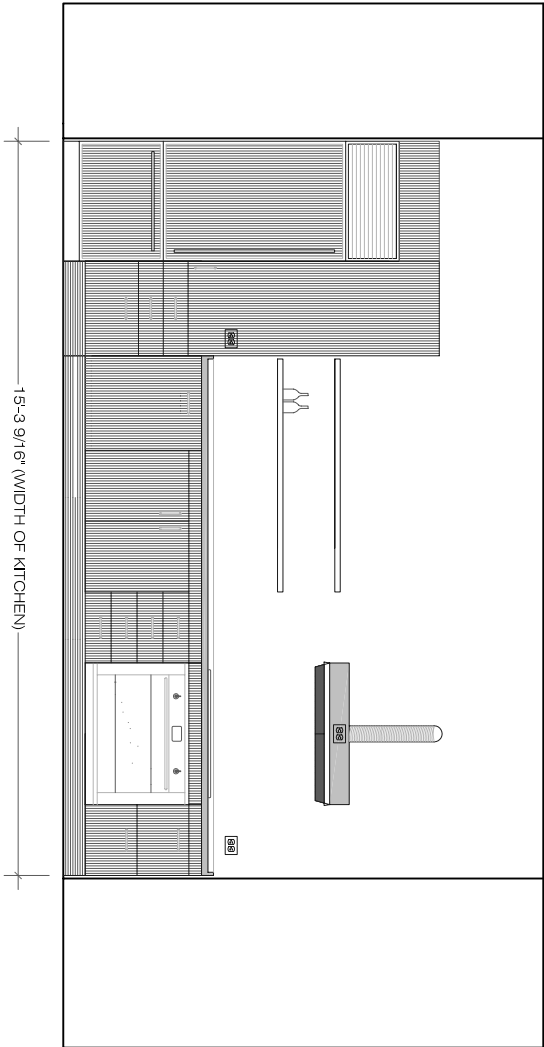

NOTE: All dimensions are approximate, and all floor plans, finishes and development plans are subject to change. ORAL PRESENTATION CANNOT BE RELIED UPON AS CORRECTLY STATING REPRESENTATIONS OF THE DEVELOPER. FOR CORRECT REPRESENTATIONS, MAKE REFERENCE TO THE DOCUMENTS REQUIRED BY SECTION 718.503, FLORIDA STATUTES. TO BE FURNISHED BY DEVELOPER TO A BUYER.

Type A/Loft 103, 201, 202
 204, 205, 301,
 302, 304, 305



SHEET NO
 D-1.0

DRAWN BY: JMD
 SCALE: 1/4" = 1' - 0"
 DATE: 02.16.05
 REVISION: 02.24.06

INDUSTRY LOFTS
 1560 Lenox Avenue, Miami Beach, FL 33139
 Kitchen Type A

John Marquette Design

2534 N. Miami Ave. #2A, Miami, FL 33127 305.572.0122

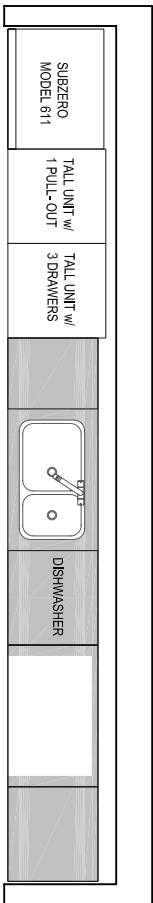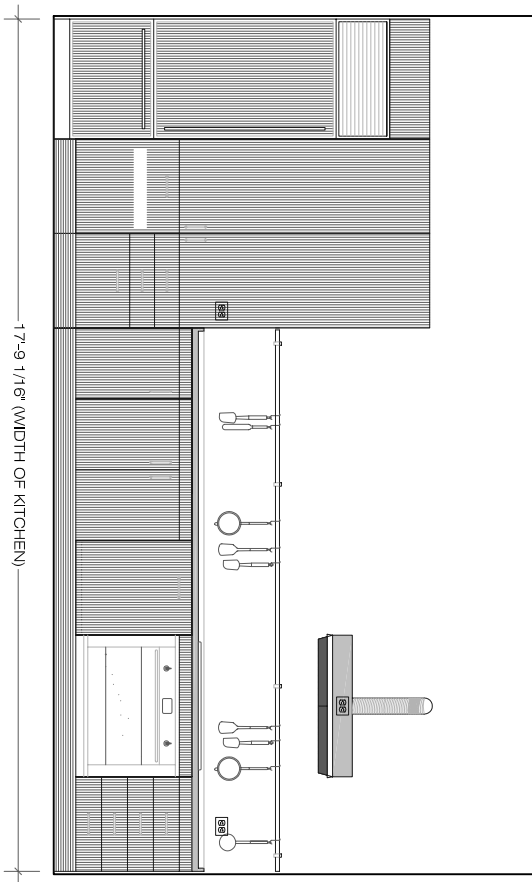

NOTE: All dimensions are approximate, and all floor plans, finishes and development plans are subject to change. ORAL PRESENTATION CANNOT BE RELIED UPON AS CORRECTLY STATING REPRESENTATIONS OF THE DEVELOPER. FOR CORRECT REPRESENTATIONS, MAKE REFERENCE TO THE DOCUMENTS REQUIRED BY SECTION 718.503, FLORIDA STATUTES, TO BE FURNISHED BY DEVELOPER TO A BUYER.

Type C/ Unit 203, 206, 207
303, 306, 307

INDUSTRY LOFTS
1560 Lenox Avenue, Miami Beach, FL 33139
Kitchen Type C

John Marquette Design

2534 N. Miami Ave. #2A, Miami, FL 33127 305.572.0122

DRAWN BY: JMD
SCALE: 1/4" = 1' - 0"
DATE: 02.16.05
REVISION: 02.24.06

SHEET NO
ID-1.0